
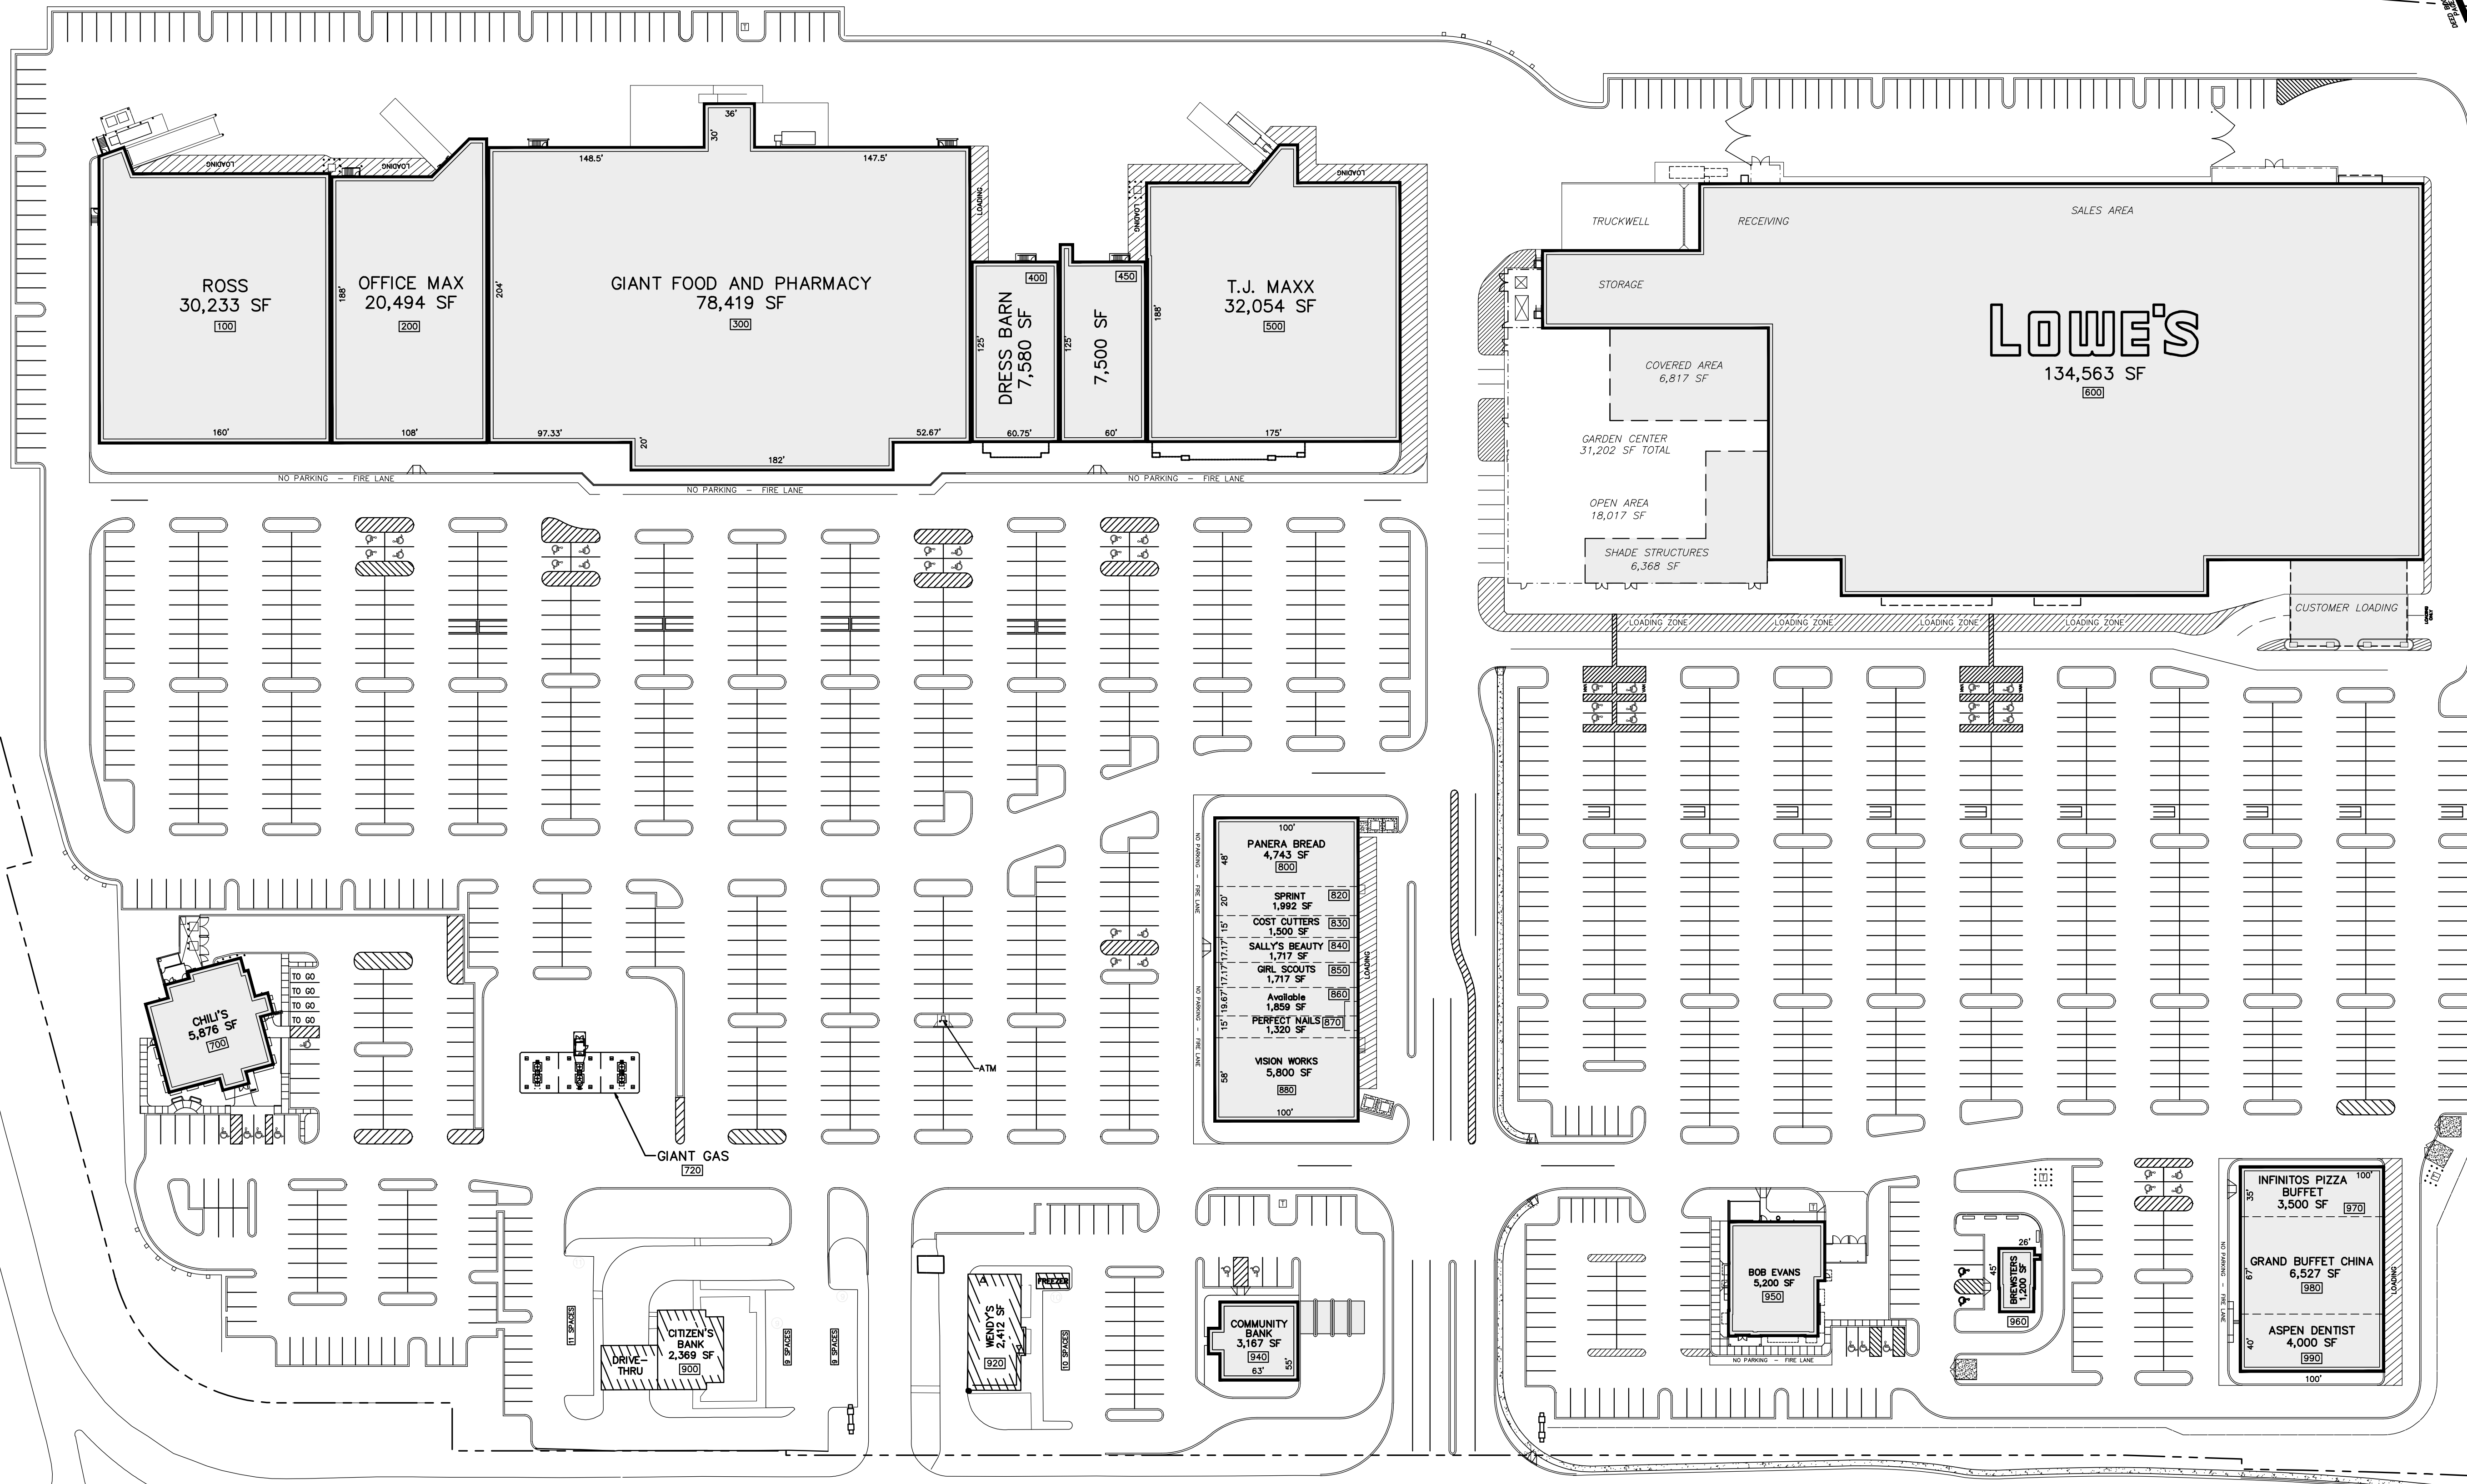


US ROUTE 30 (BY-PASS)

(A.K.A. L.R. 1070)
(A.K.A. L.R. 66041)
(VARIABLE WIDTH)

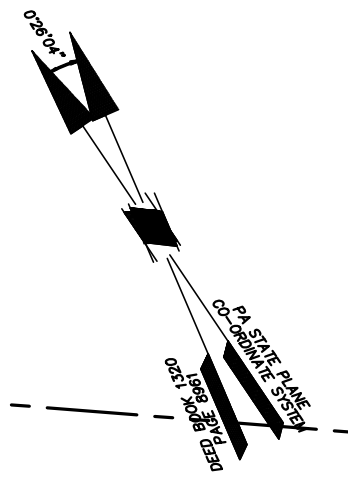

SR. 74 (L.R. 124)
(A.K.A. CARLISLE ROAD)
(VARIABLE WIDTH)

PROPERTY INFORMATION, BUILDING DIMENSIONS, AND AREAS TAKEN FROM A PLAN ENTITLED "SITE PLAN - DELCO CENTER" PREPARED BY LANGAN ENGINEERING AND ENVIRONMENTAL SERVICES, DATED JUNE 3, 2005, LAST REVISED JANUARY 6, 2006.

DELCO PLAZA

WEST MANCHESTER TOWNSHIP, YORK, PA 17401

Mail
(Gross Leasable Area)
TOTAL G.L.A. 137,995 sf

SCALE: 1" = 60'

LEASING PLAN

LEASED & MANAGED BY ALLIED PROPERTIES

P.O. Box 7189
4737 Concord Pike
Wilmington, DE 19803
302-479-8314
Fax 302-478-0647

NOVEMBER 2011